


view A

Carat 52000 L

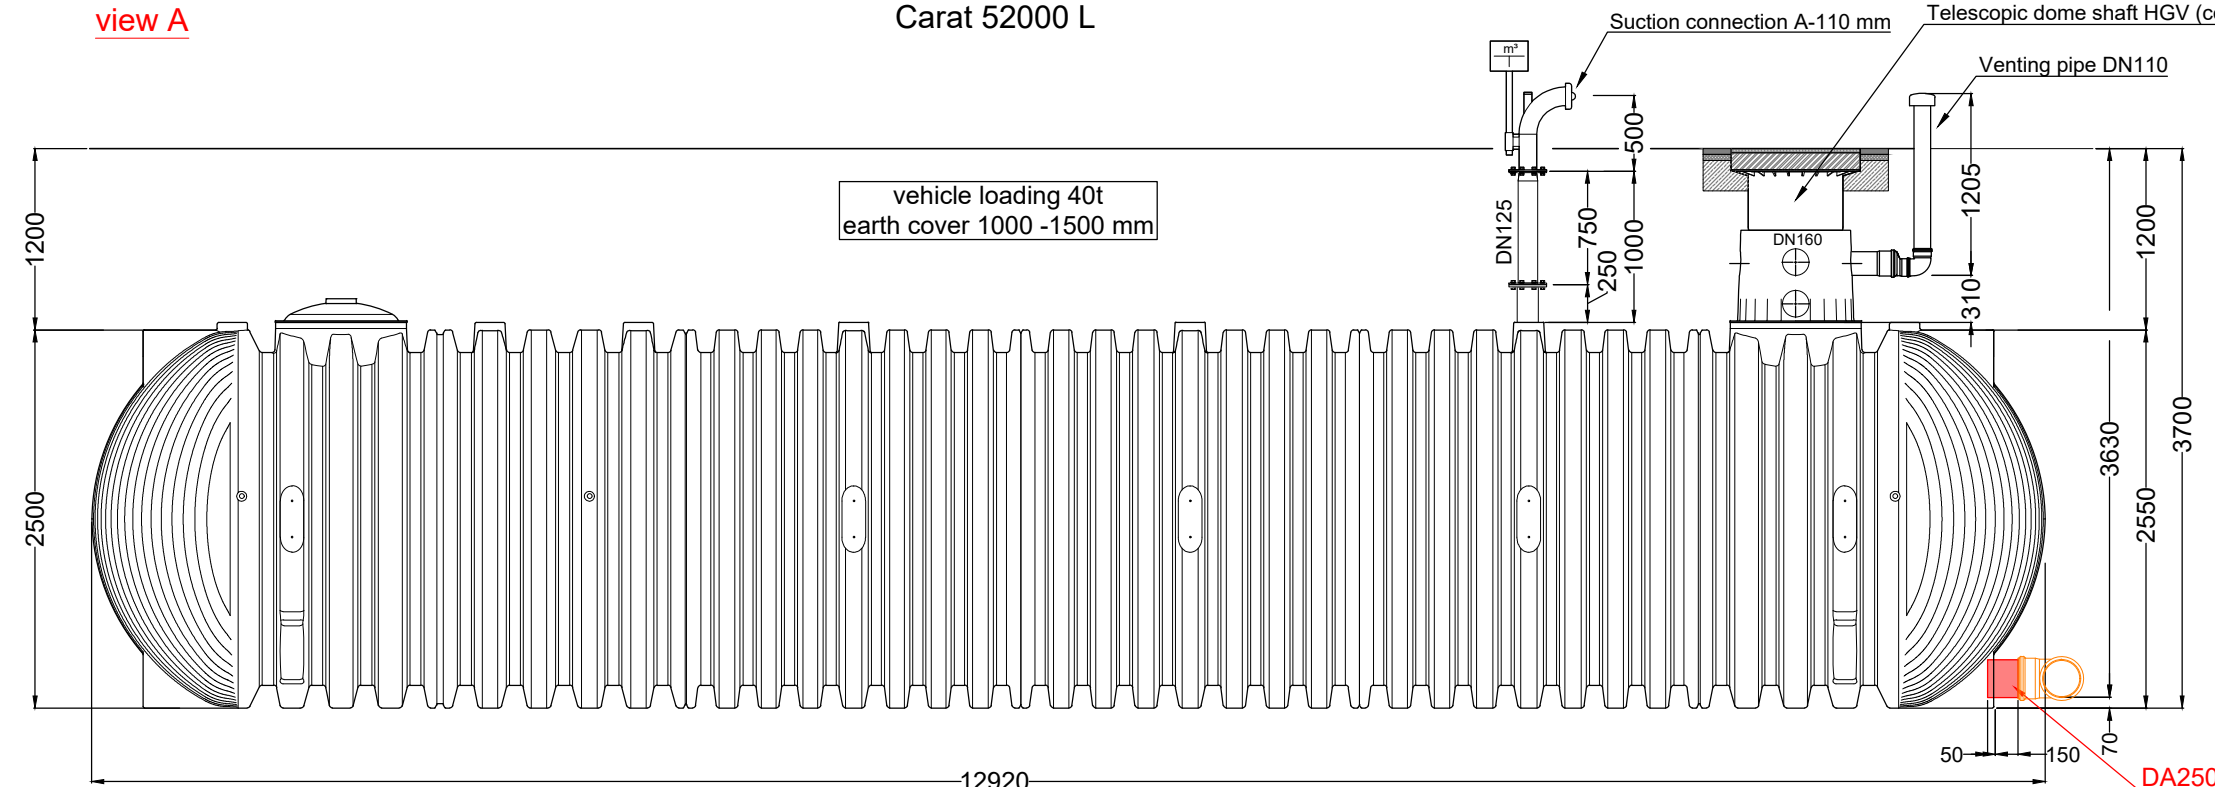

section C-C

Carat 52000 L



Hinweis:
Stutzen DA250 beachten
Länge aussen min. 150mm!

PRODUCTION RELEASE

Name:	Date:
Stamp/ Signature:	



The installation conditions must be checked before installation!

The respective installation regulations must be observed in accordance with our installation instructions. No liability can be accepted for unknown geographical conditions and pipelines.

Emergency overflows and vents may be undersized. Please also check the height of the drawn emergency overflows for any risk of backflow into the inlet pipe.

With your signature you confirm the acknowledgement.

revision			
revision			
GRAF Carat XXL - firefighting water tank's LW-Tank 52000 L + EW-Tank 52000 L / useful volume ges. 93600L			Artikel-Nr. product no. article no. articulo no.
BAXALL BUILDING CONTRACTORS - Paddock Wood - section -			Brutto: 108,0 m³ Netto: 93,6 m³
gezeichnet drawn	ISC	Gewicht weight	Otto Graf GmbH Carl-Zeiss-Str. 2-6 DE-79331 Teningen mail@graf.info www.graf.info
Datum date	2022.06.23	Toleranz tolerance	+/- 3%
Maßstab scale	M 1:50	Einheiten units	mm [inch] gal. = US gal.

